


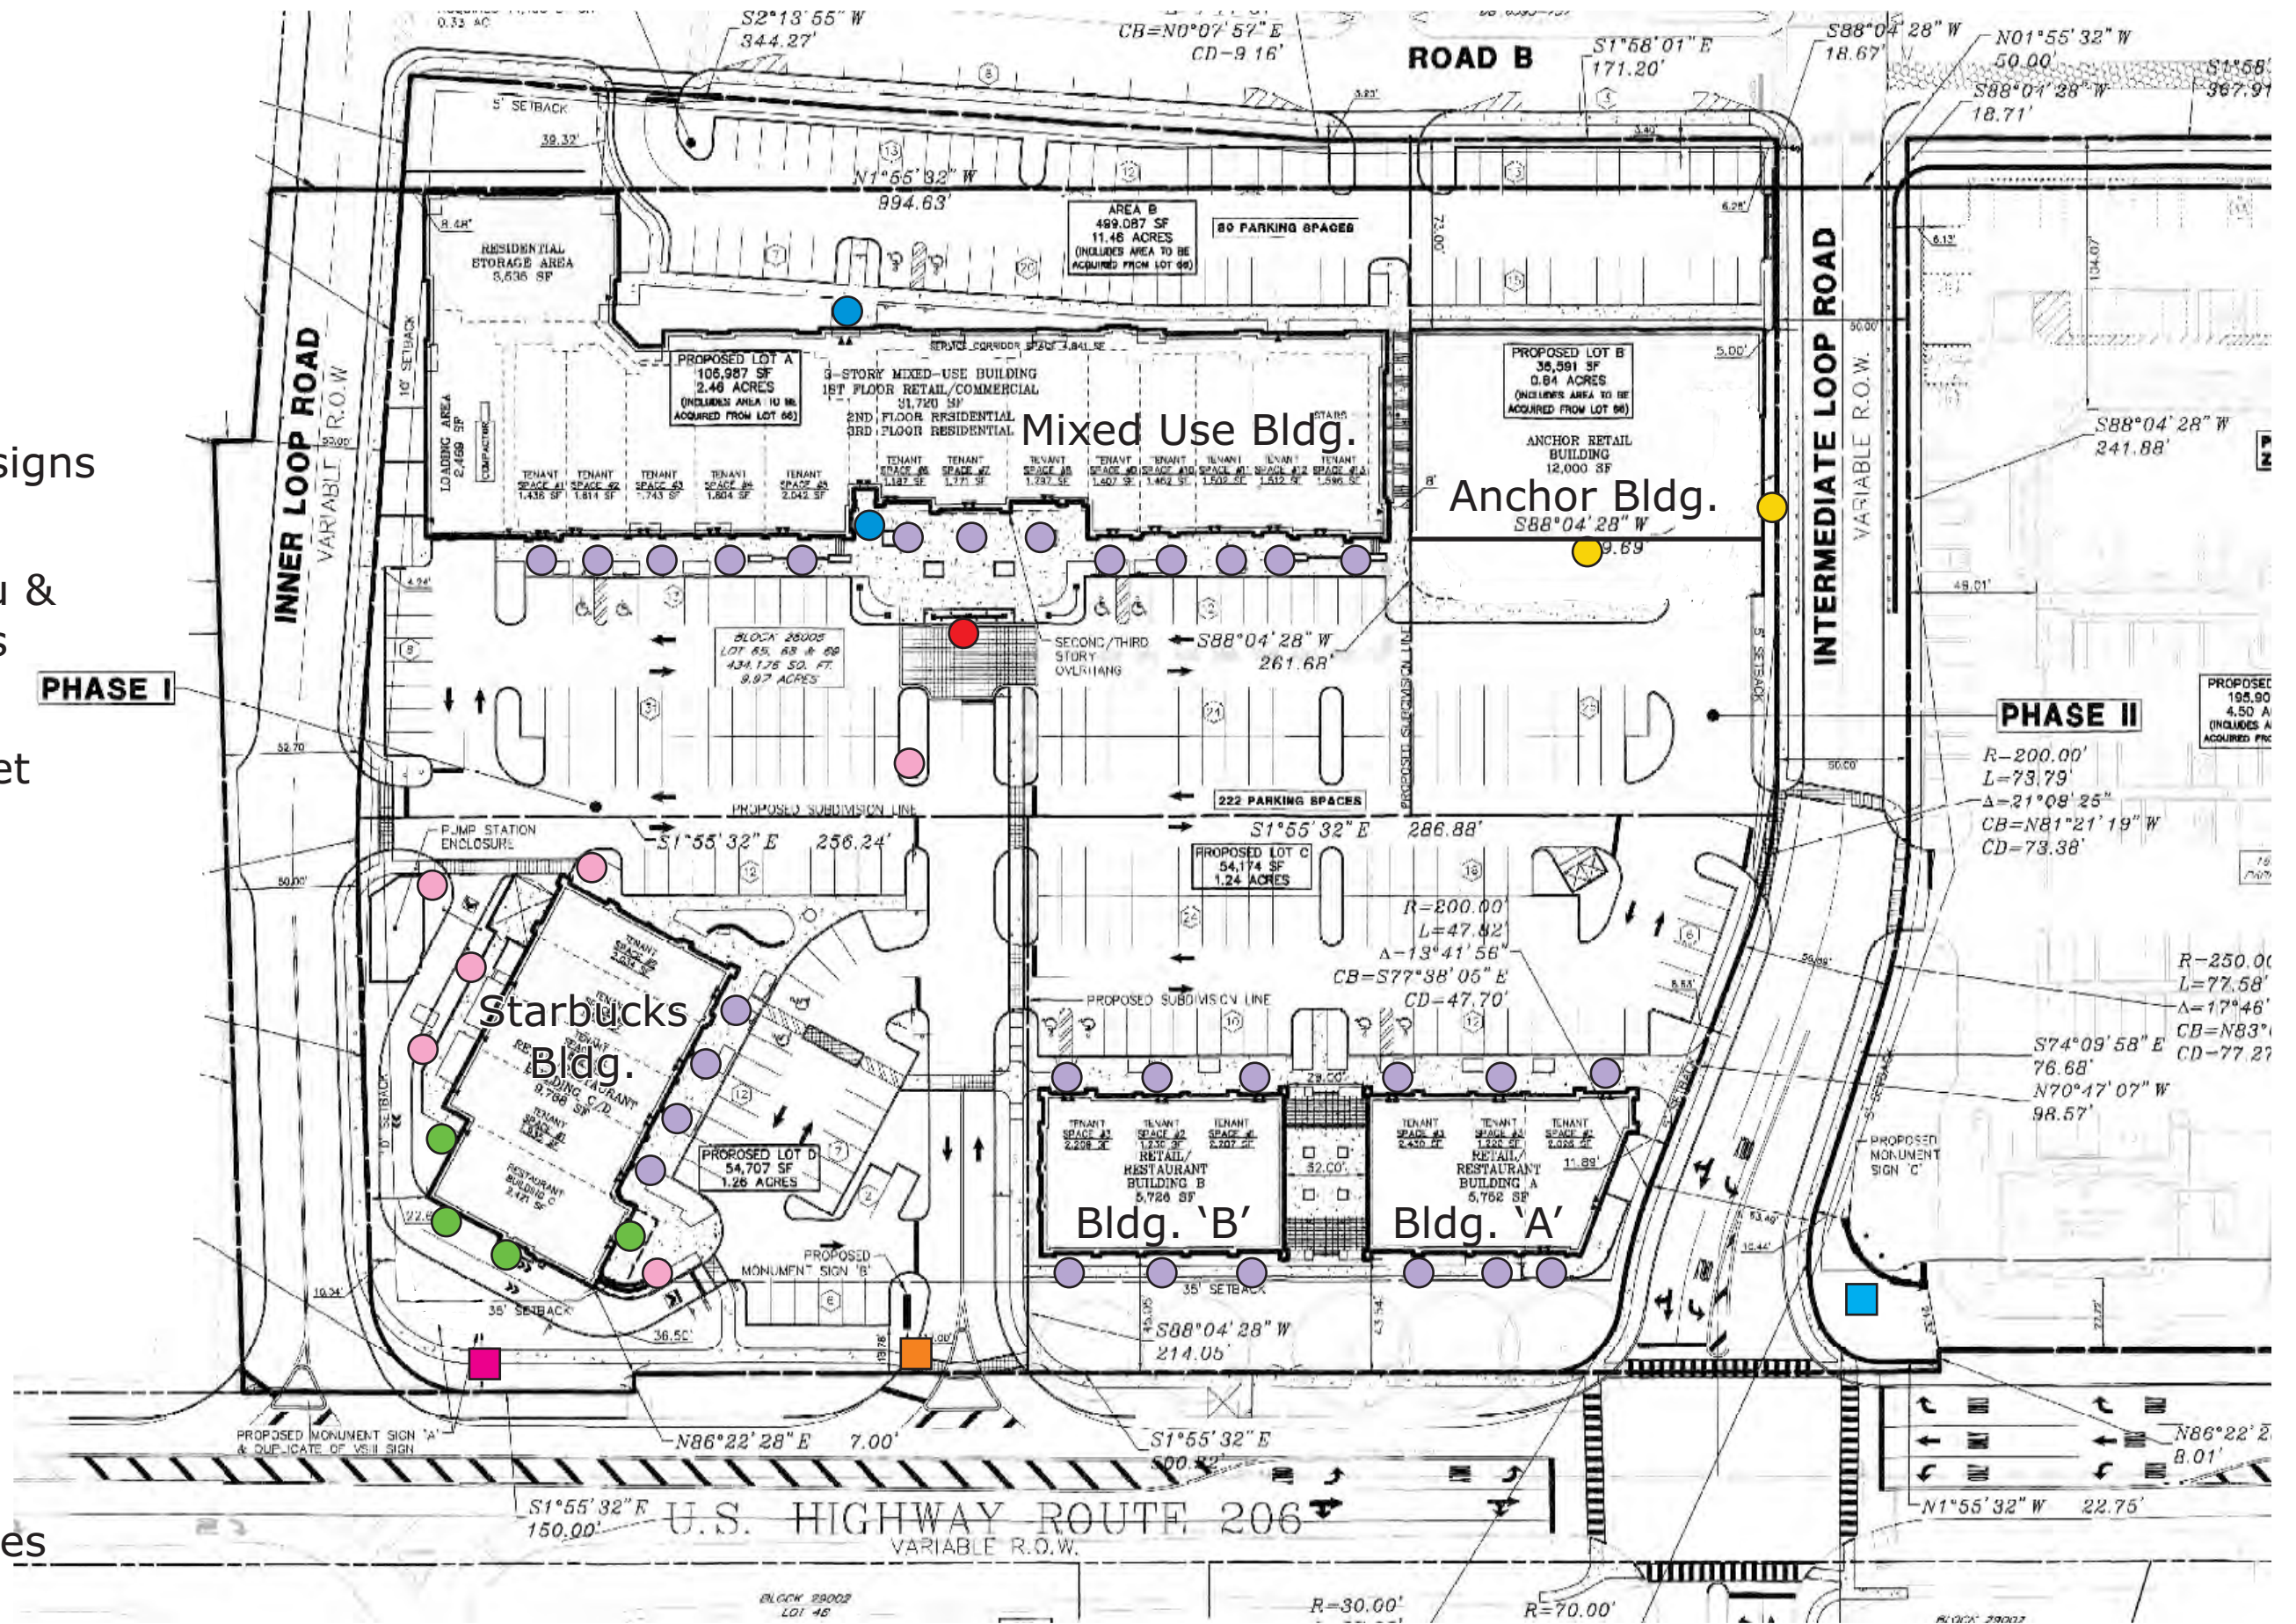
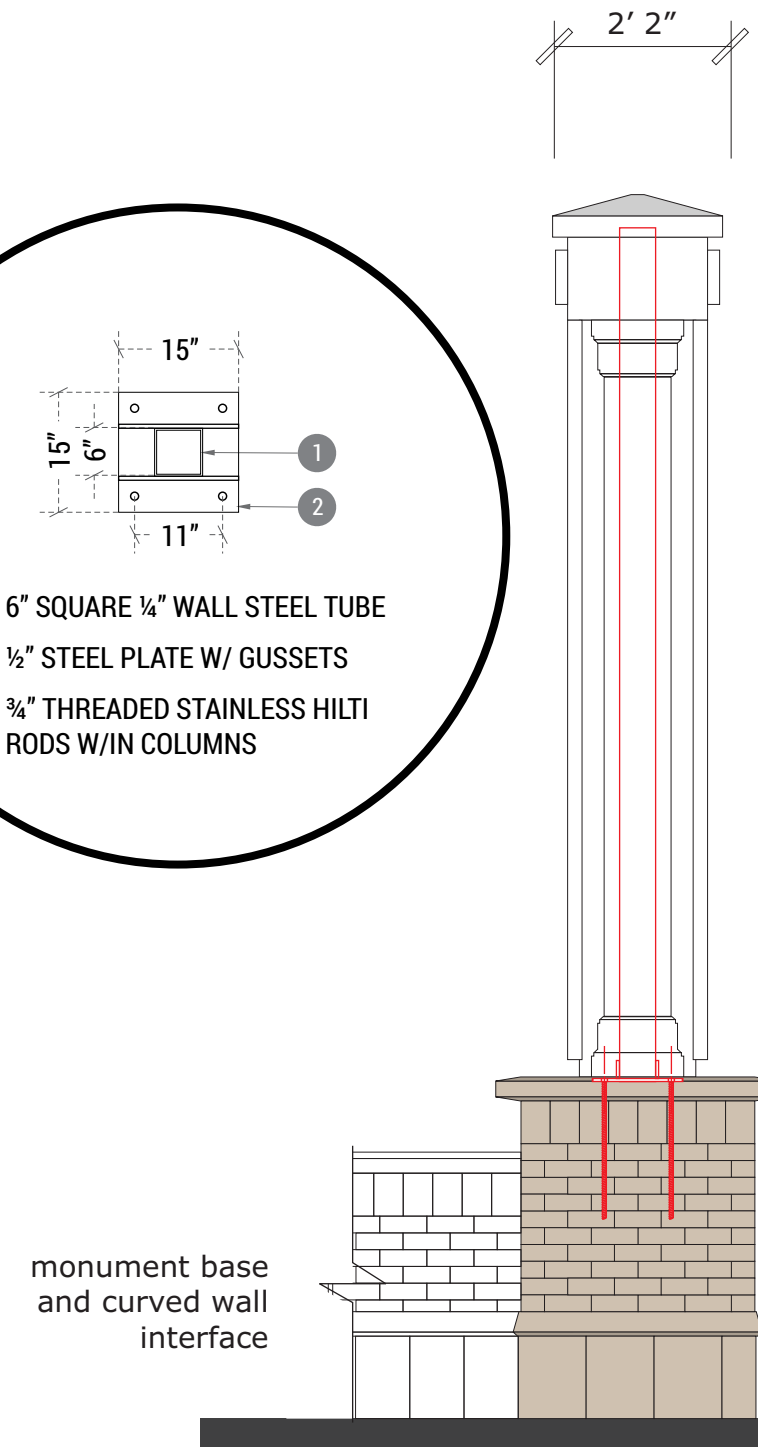


-  Village Walk Residences
-  Starbucks wall signs
-  Starbucks menu & directional signs
-  Int-illum. cabinet signs
-  Channel letters
-  Identity Wall
-  Monument Sign
-  Low Monument
-  Main Gateway Wall w/ Flag Poles

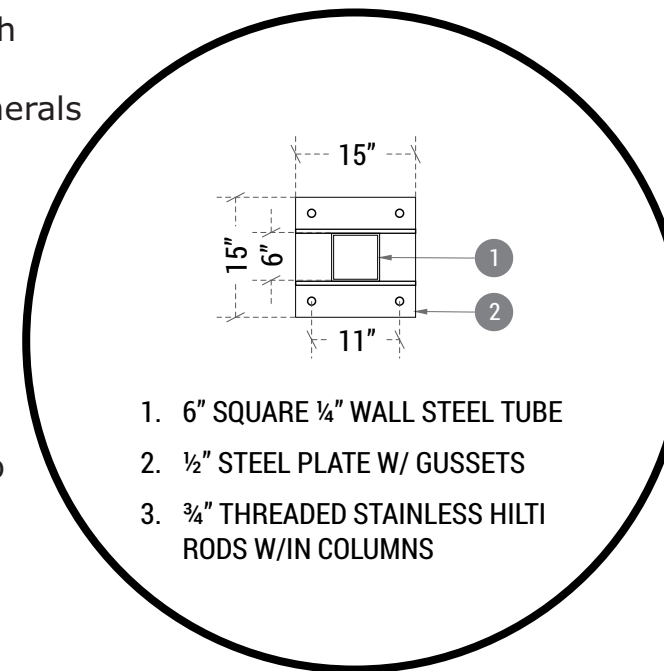

Illumination (Monument):
Backlit Illuminated Push-thru Logos
75 sq. ft.

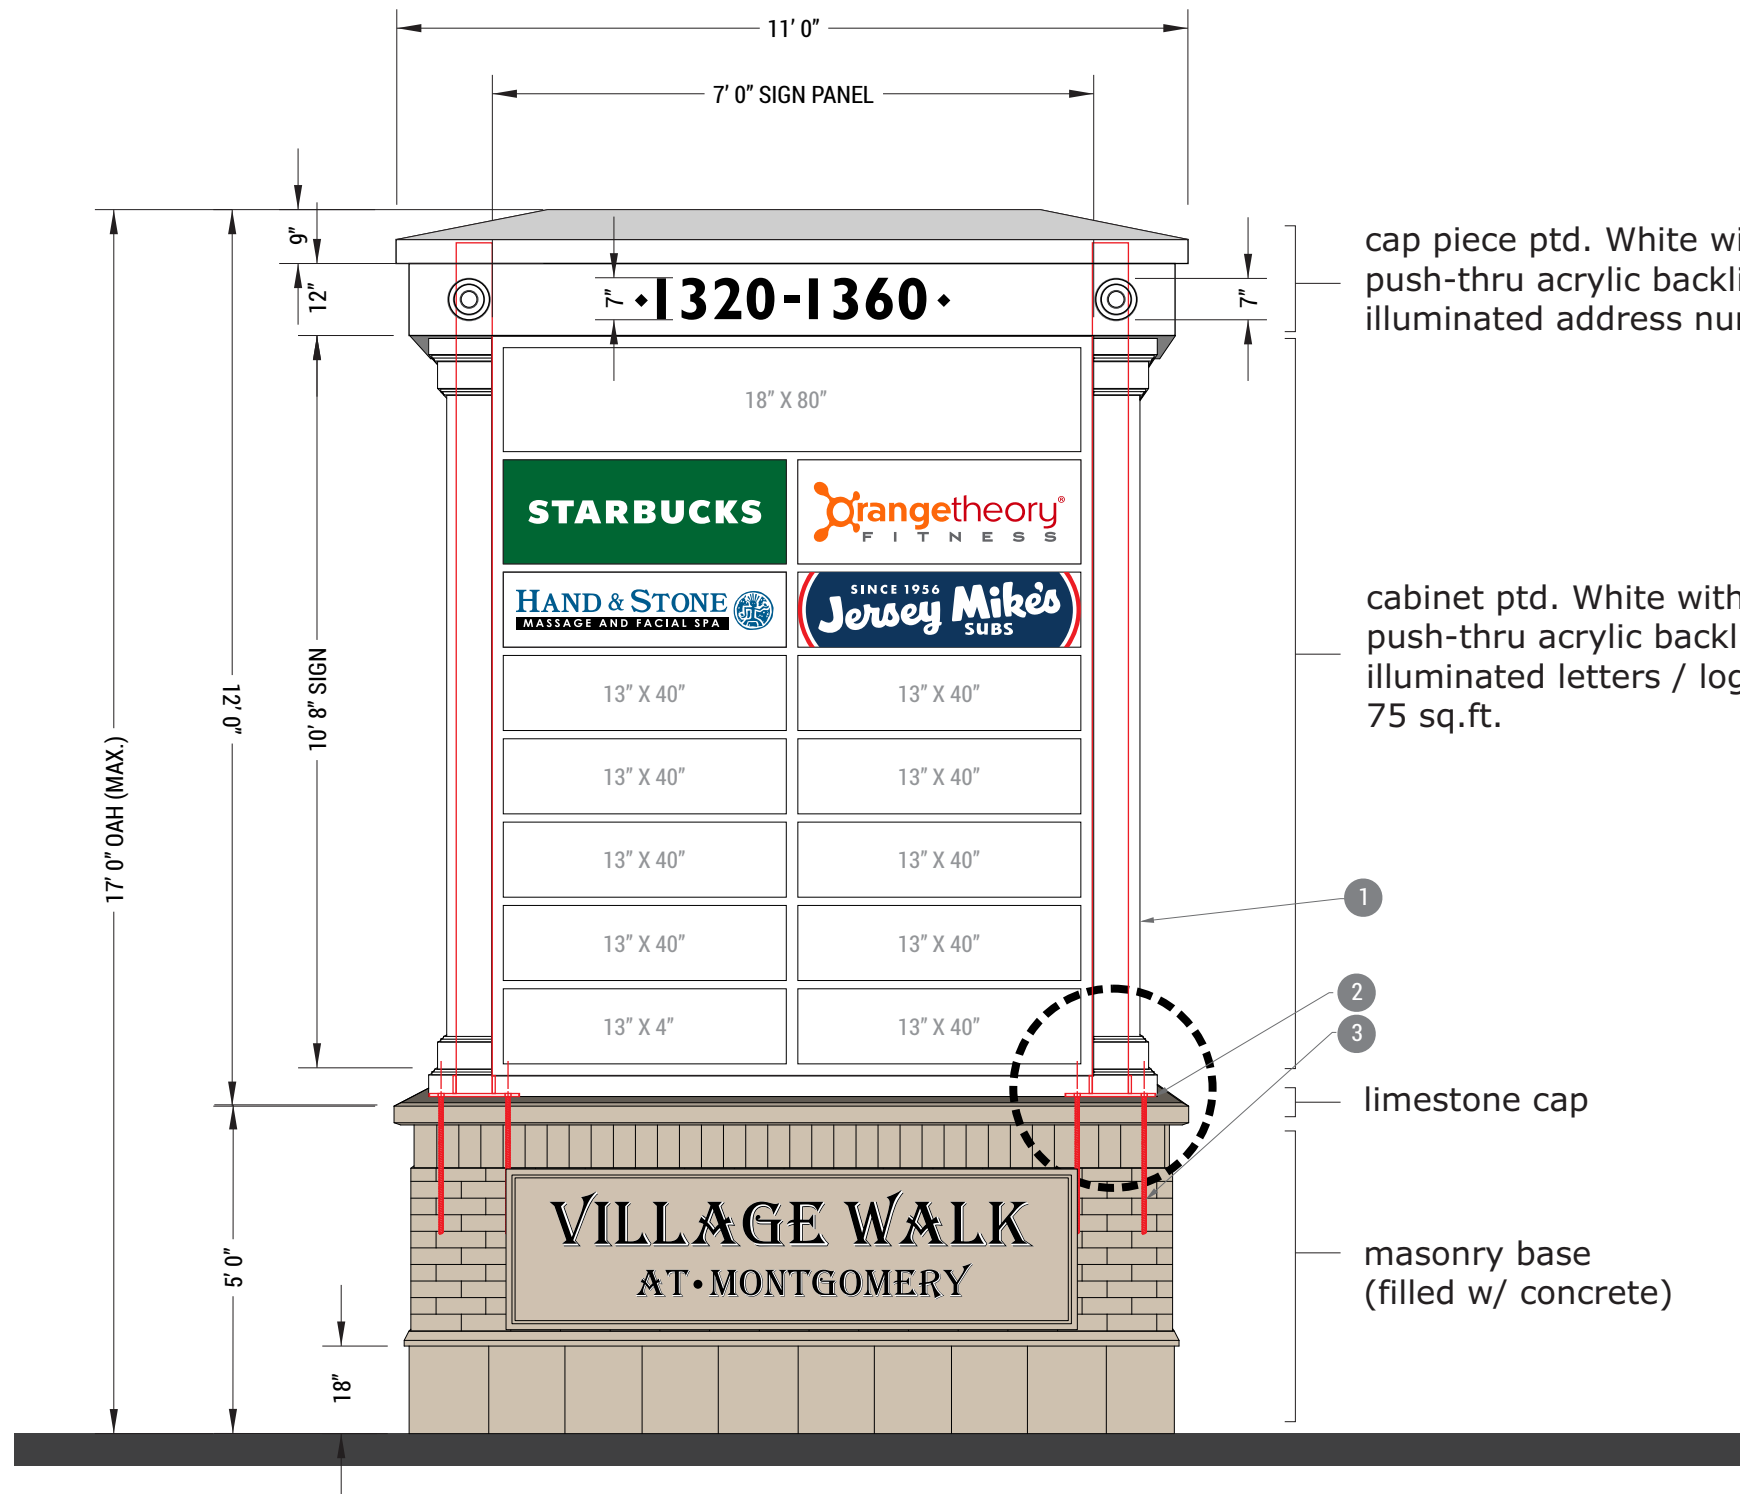



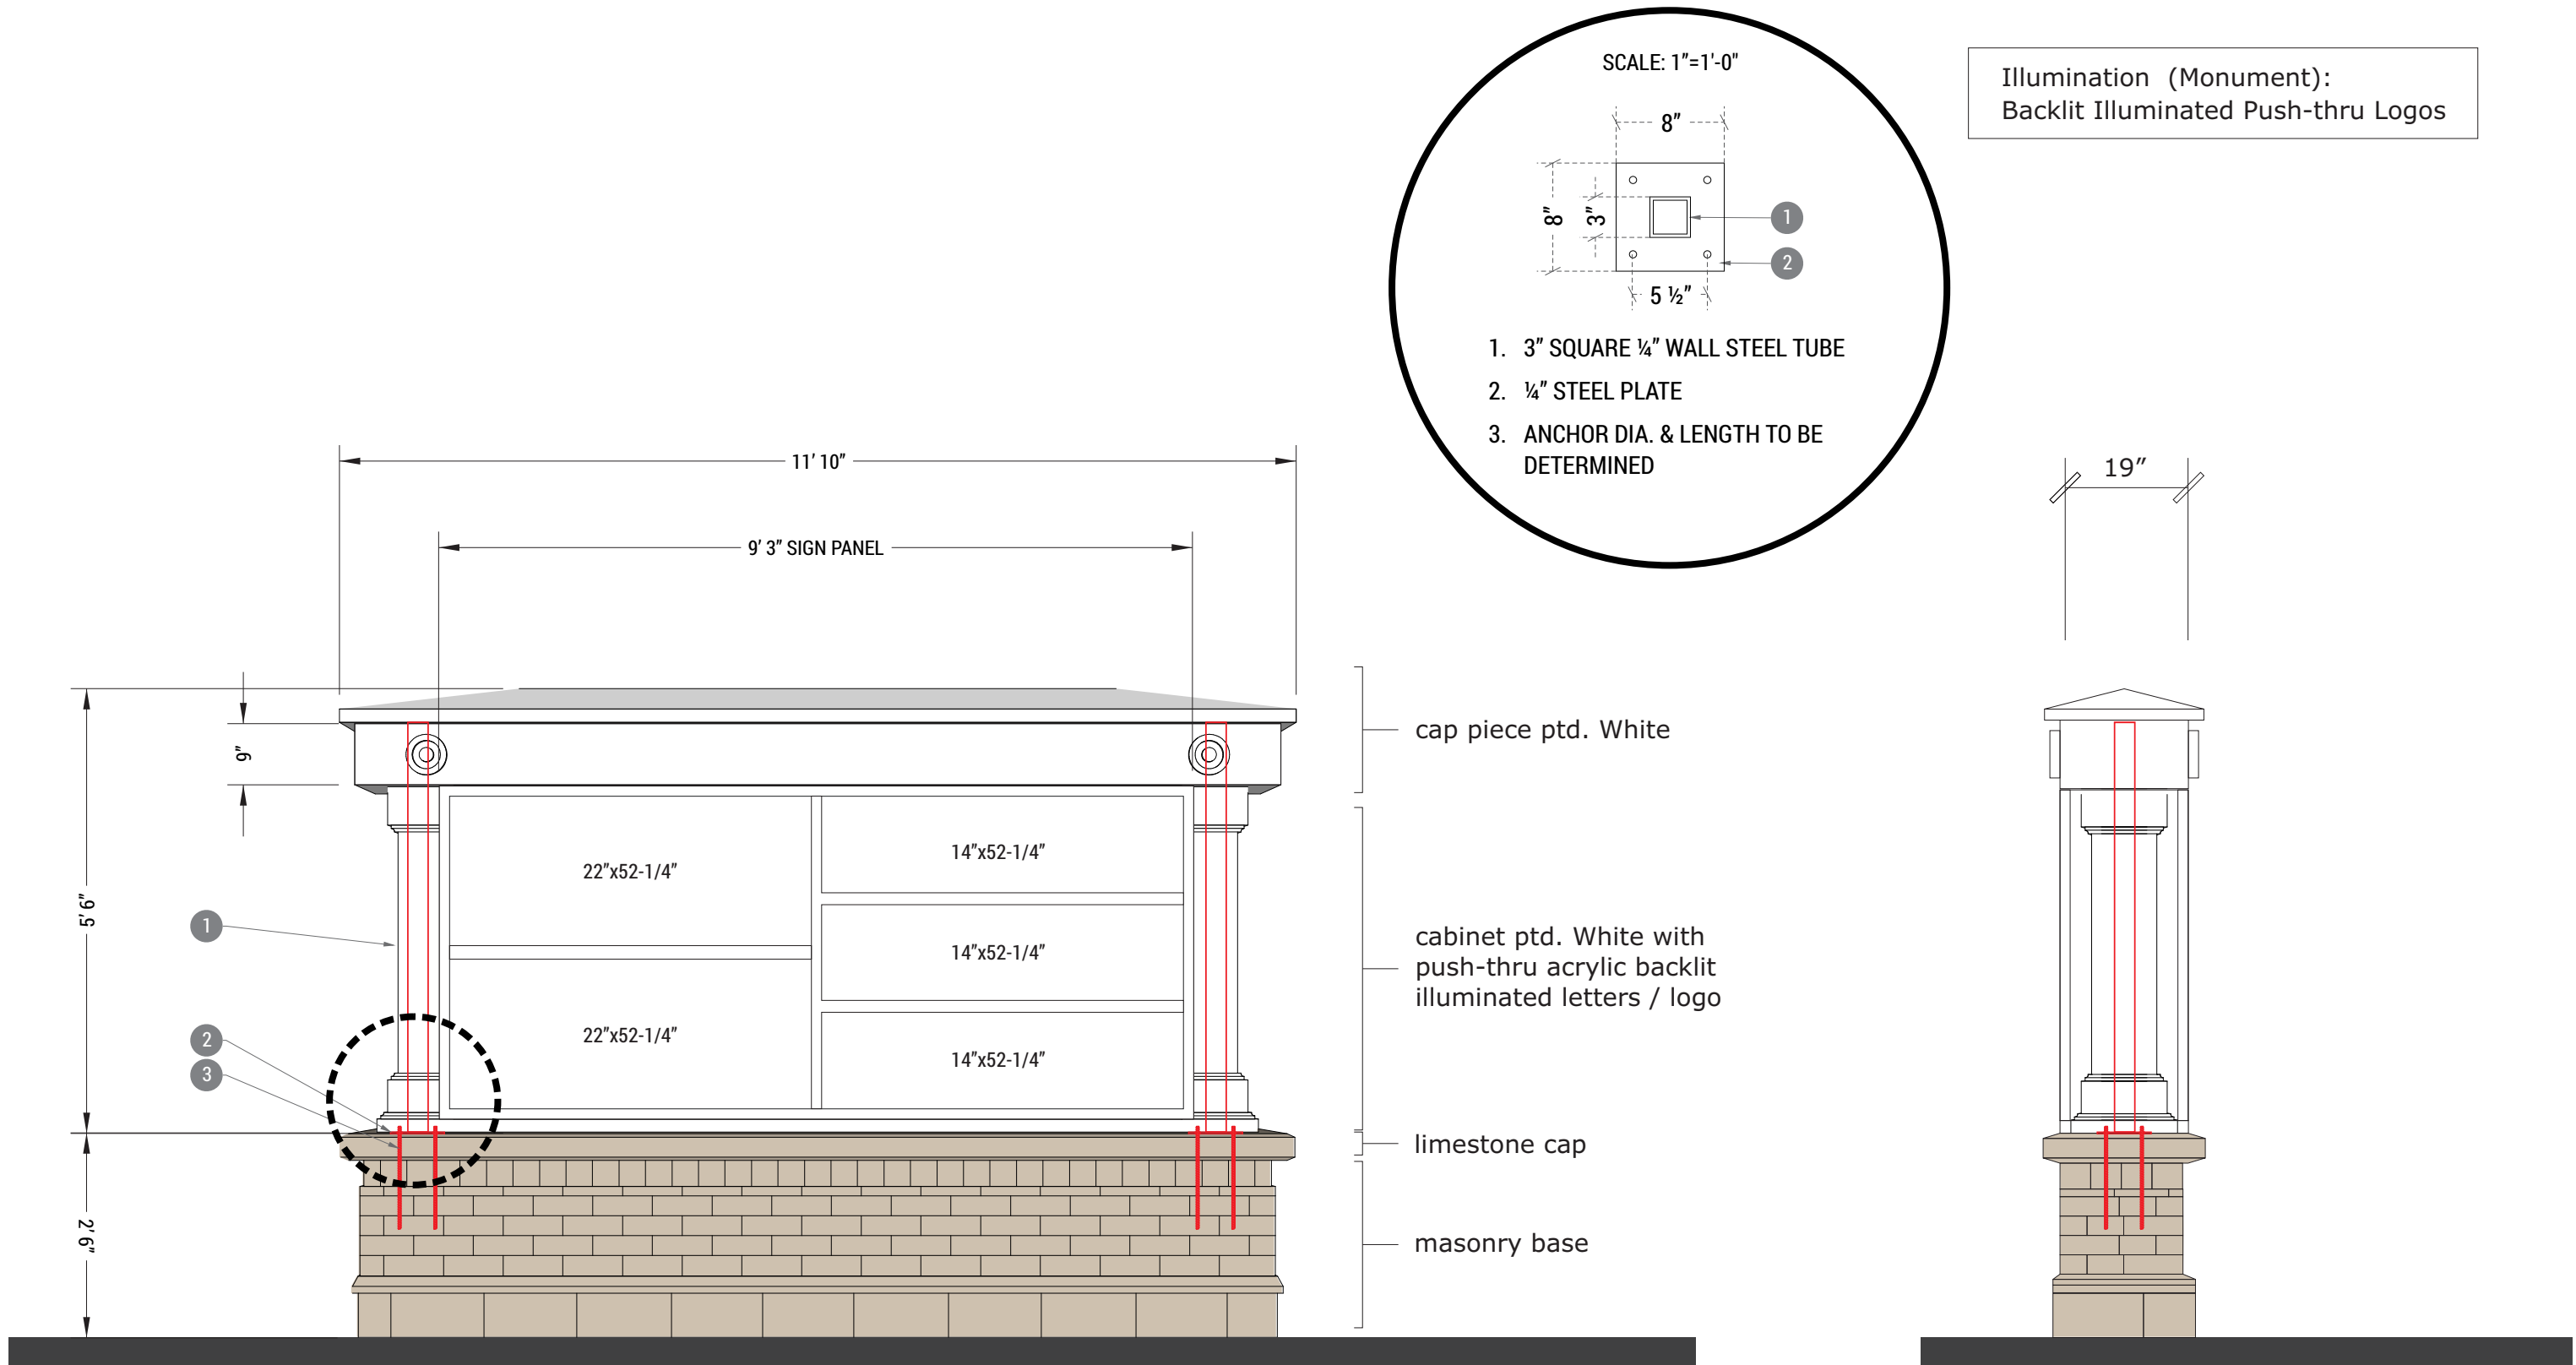


Illumination:
External Ballast / Uplighting

3" deep fabricated alum. letters
on raceway ptd. and secured into
masonry cap atop curved wall



1/4" deep flat-cut
alum. stud-mount
into face of masonry
curved wall

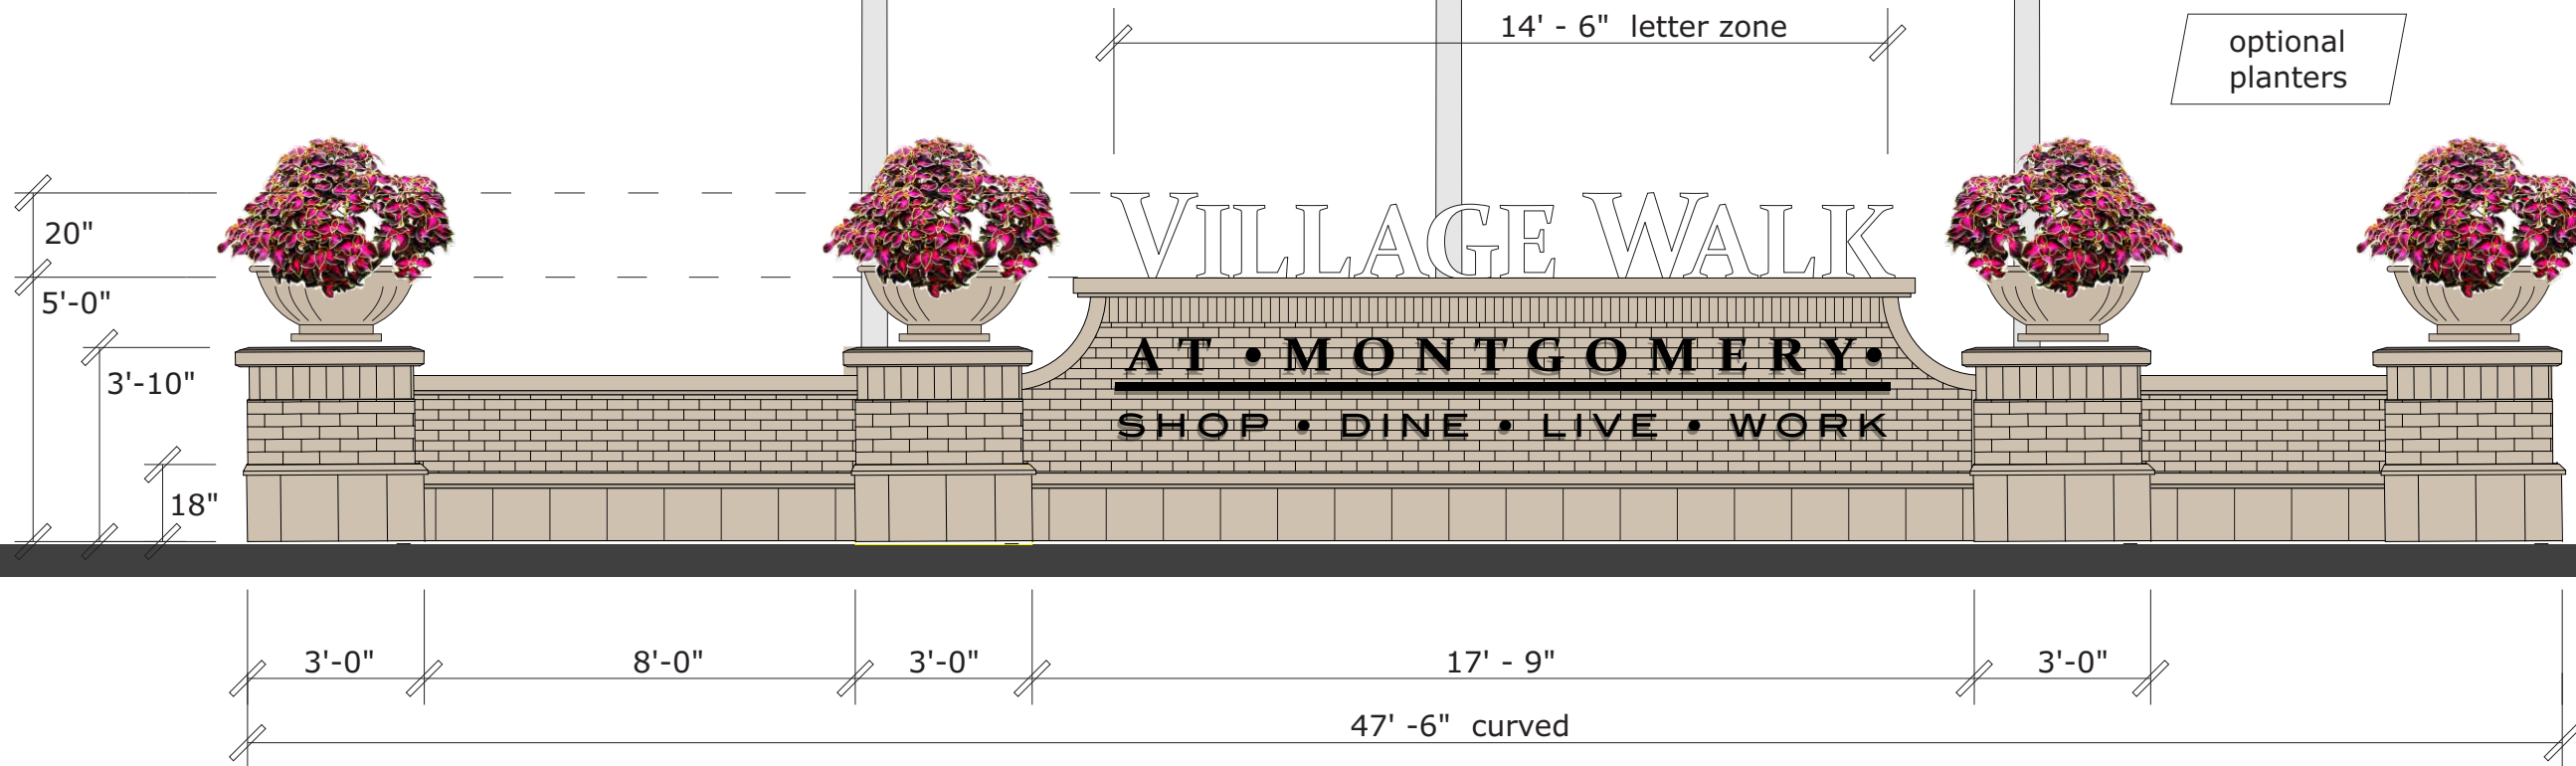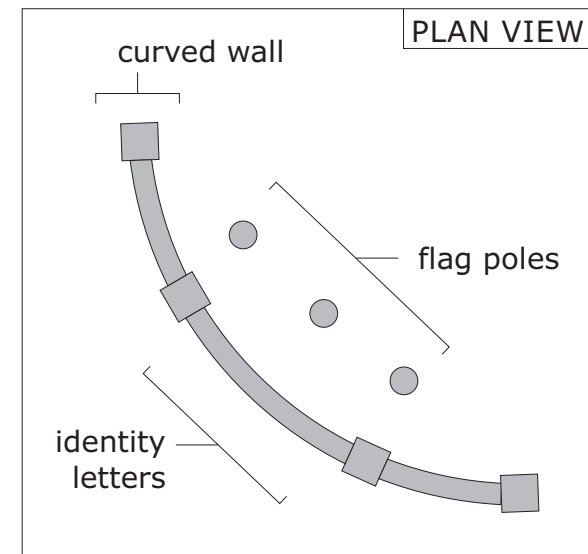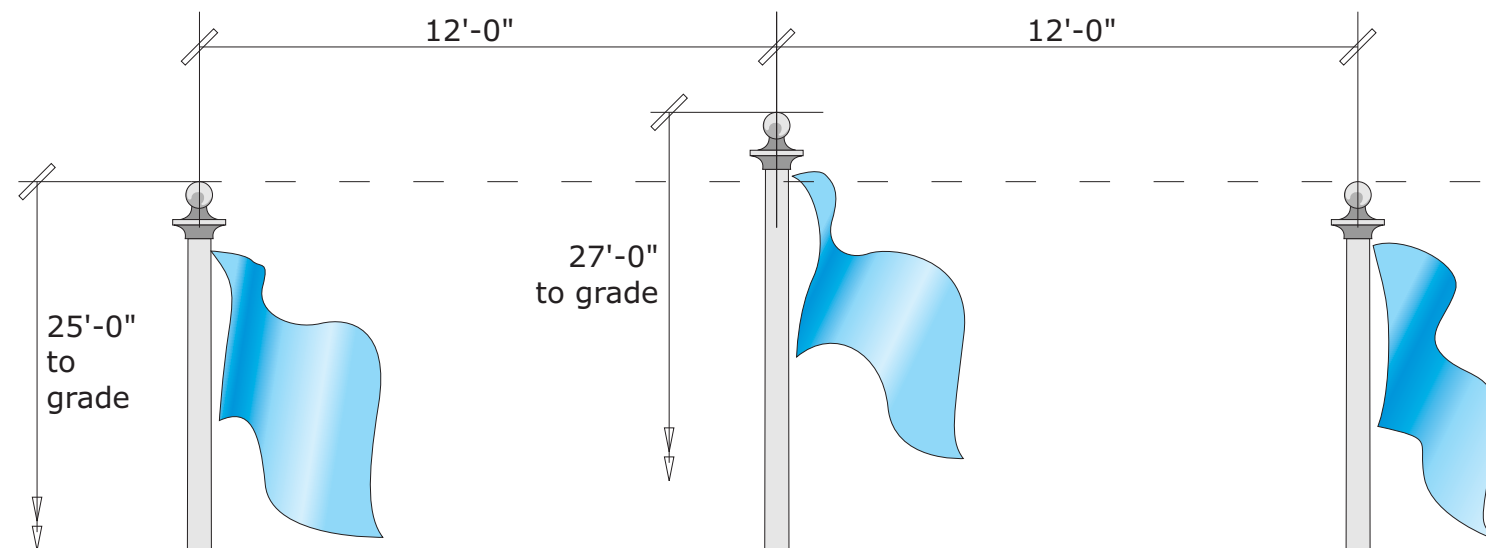

flag poles, 2 at 25'
and 1 at 27'

dimensional letters
on flat mounting plate
pinned to masonry cap


limestone cap
masonry piers and
curved walls; flat-cut
letters and rail to be
pinned with standoff

optional
planters

routed / push-thru



Illumination (Tenant Cabinet Signs):
Backlit Illuminated Push-thru Logos

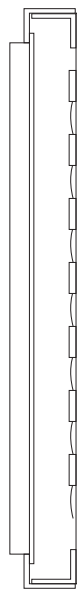


25 sq. ft. letterset. Internally
Illuminated Channel Letters, White Face

channel letterset

STARBUCKS

Signage shown is preliminary in
nature. Final tenant signage to be
determined upon completion of
leasing plan.

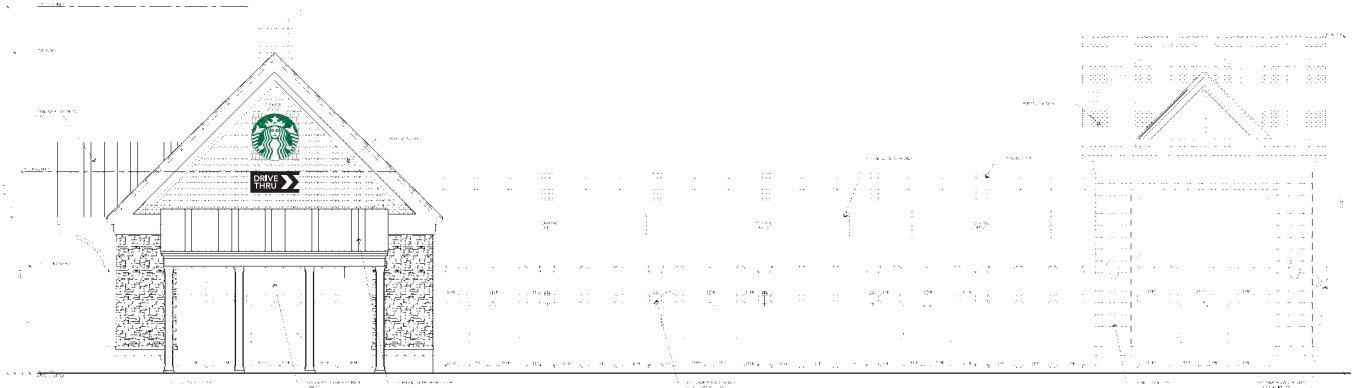


STARBUCKS
BLDG.



FRONT

Illumination (Tenant Cabinet Signs):
Backlit Illuminated Acrylic Graphics

routed / backed

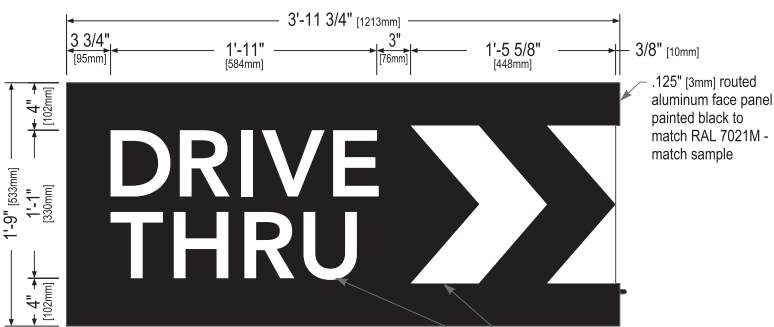


Copy and chevrons backed
up with .125" (3mm) white
solar grade polycarbonate
matching R&H #7328

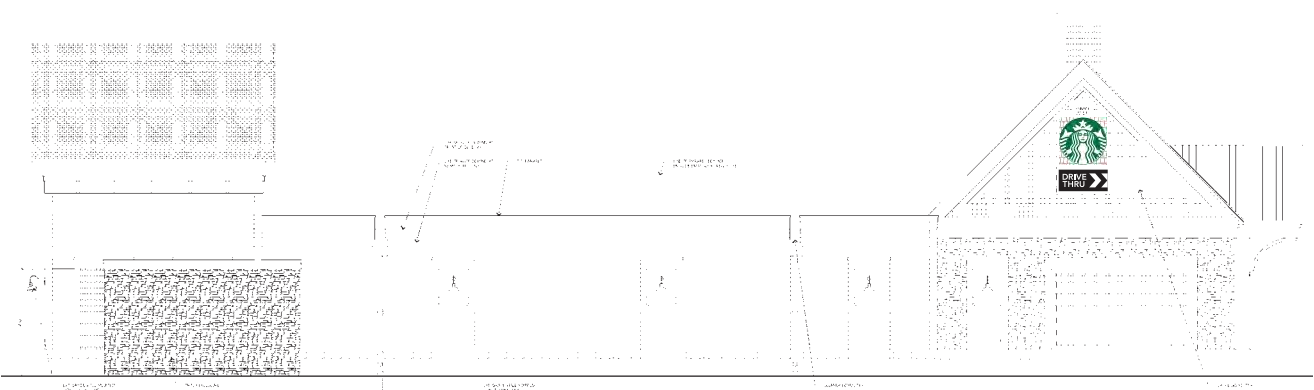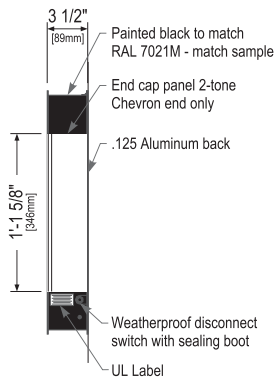

STARBUCKS
BLDG.


REAR

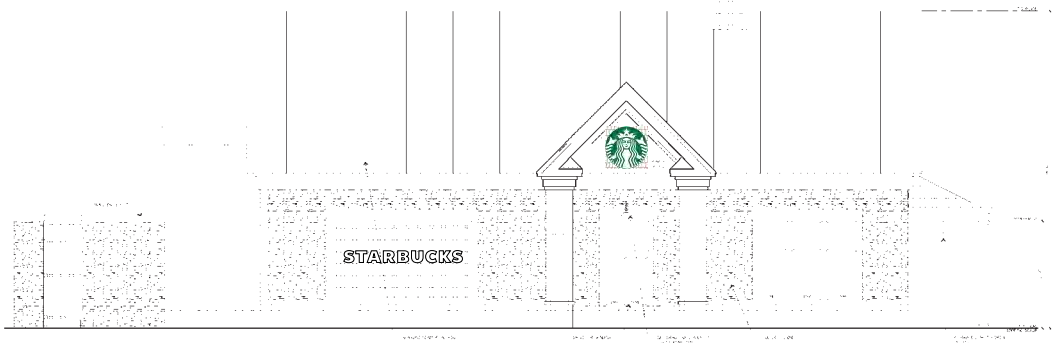

STARBUCKS
BLDG.


LEFT SIDE

routed / push-thru

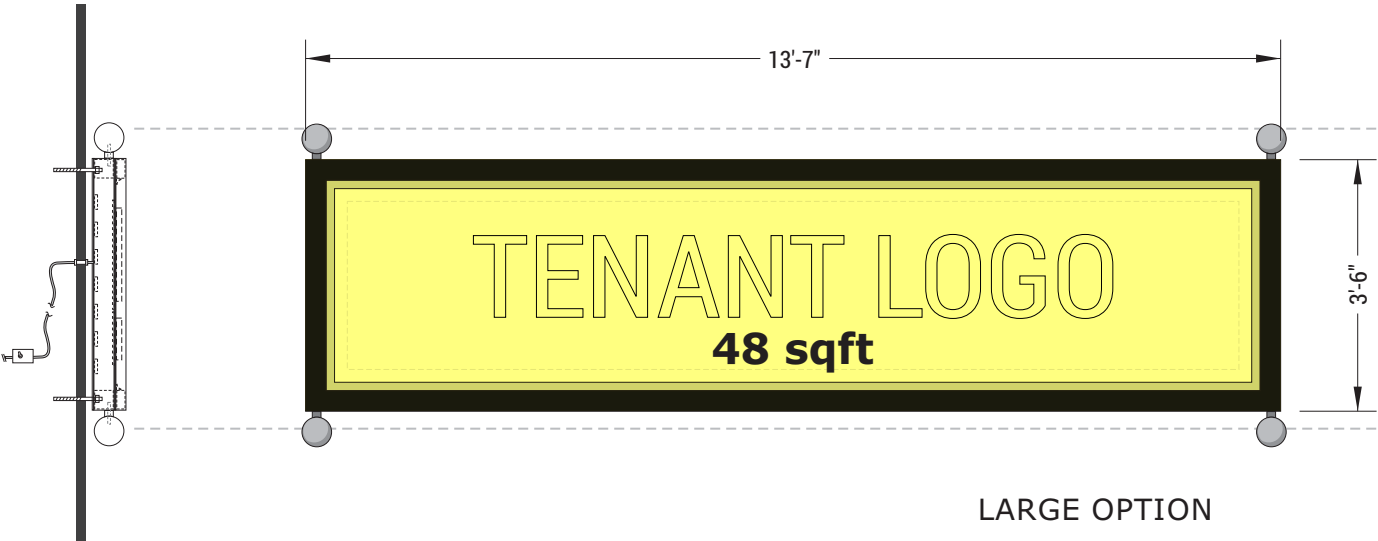

LARGE OPTION


routed / push-thru

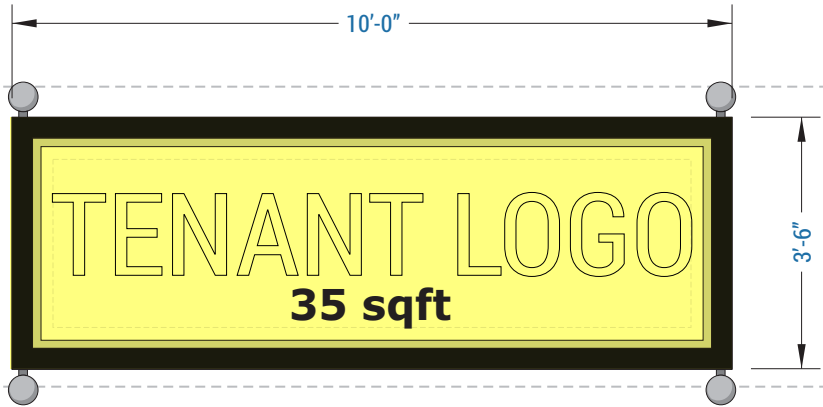

SMALL OPTION


Illumination (Tenant Cabinet Signs):
Backlit Illuminated Push-thru Logos

Signage shown is preliminary in nature. Final tenant signage to be determined upon completion of leasing plan.

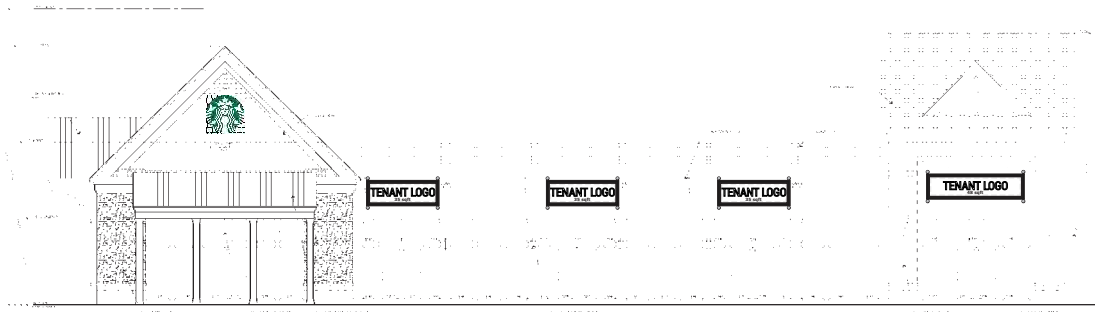


STARBUCKS
BLDG.

FRONT

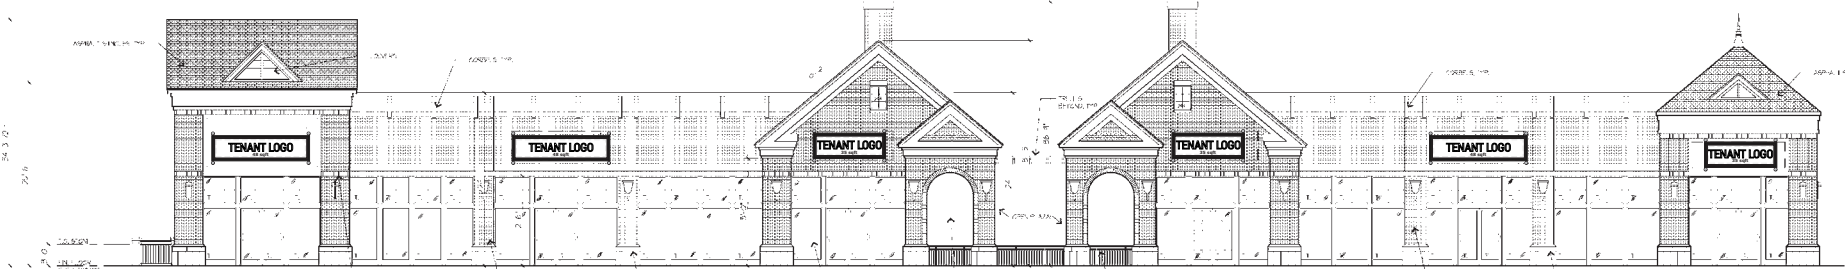


BUILDING 'A'
AND
BUILDING 'B'

FRONT

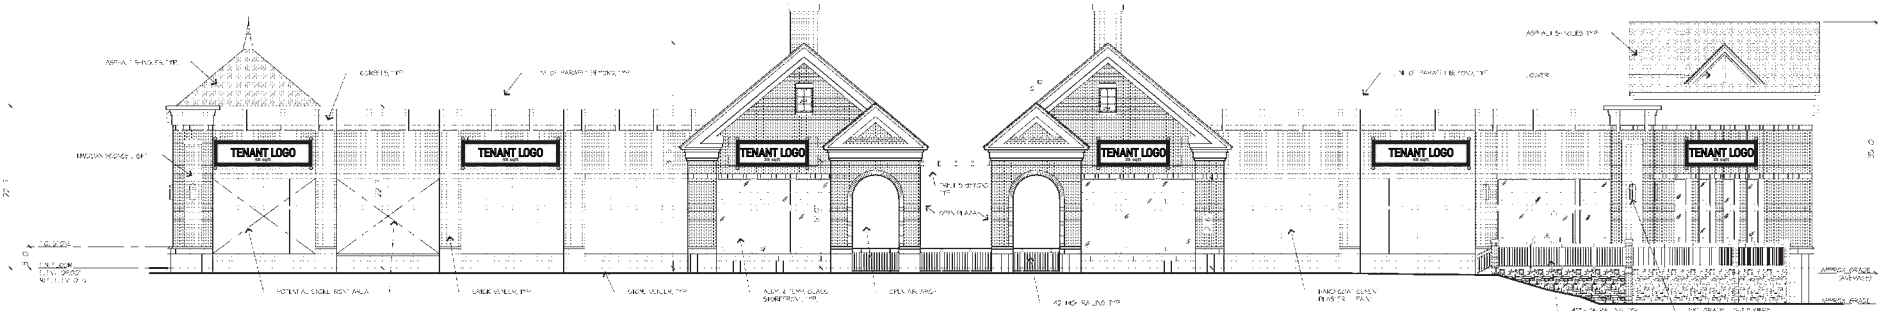


BUILDING 'A'
AND
BUILDING 'B'

REAR

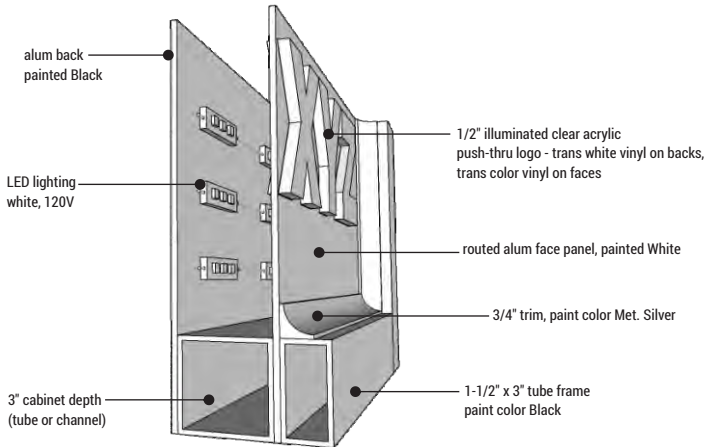


Face-illum Channel Letters

Signage shown is preliminary in nature. Final tenant signage to be determined upon completion of leasing plan.

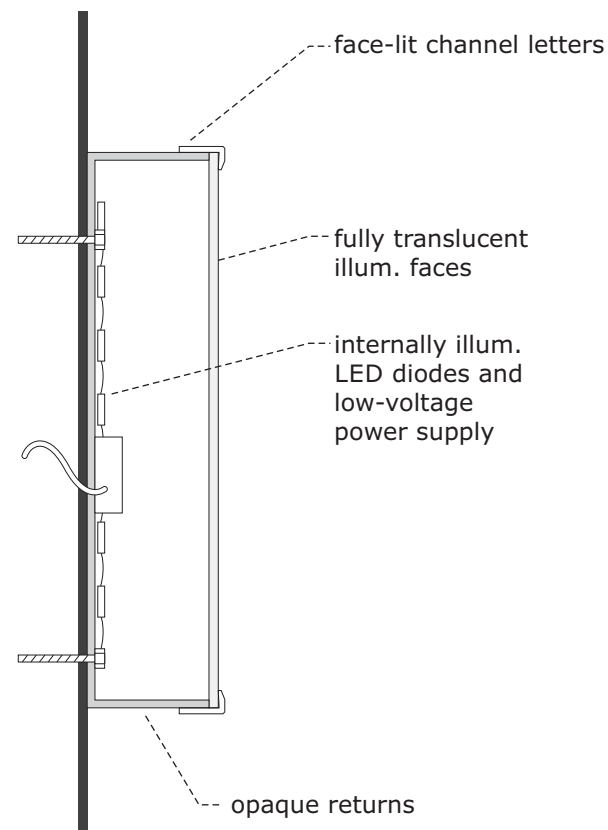

50 sq ft max.

2 IDENTICAL SETS

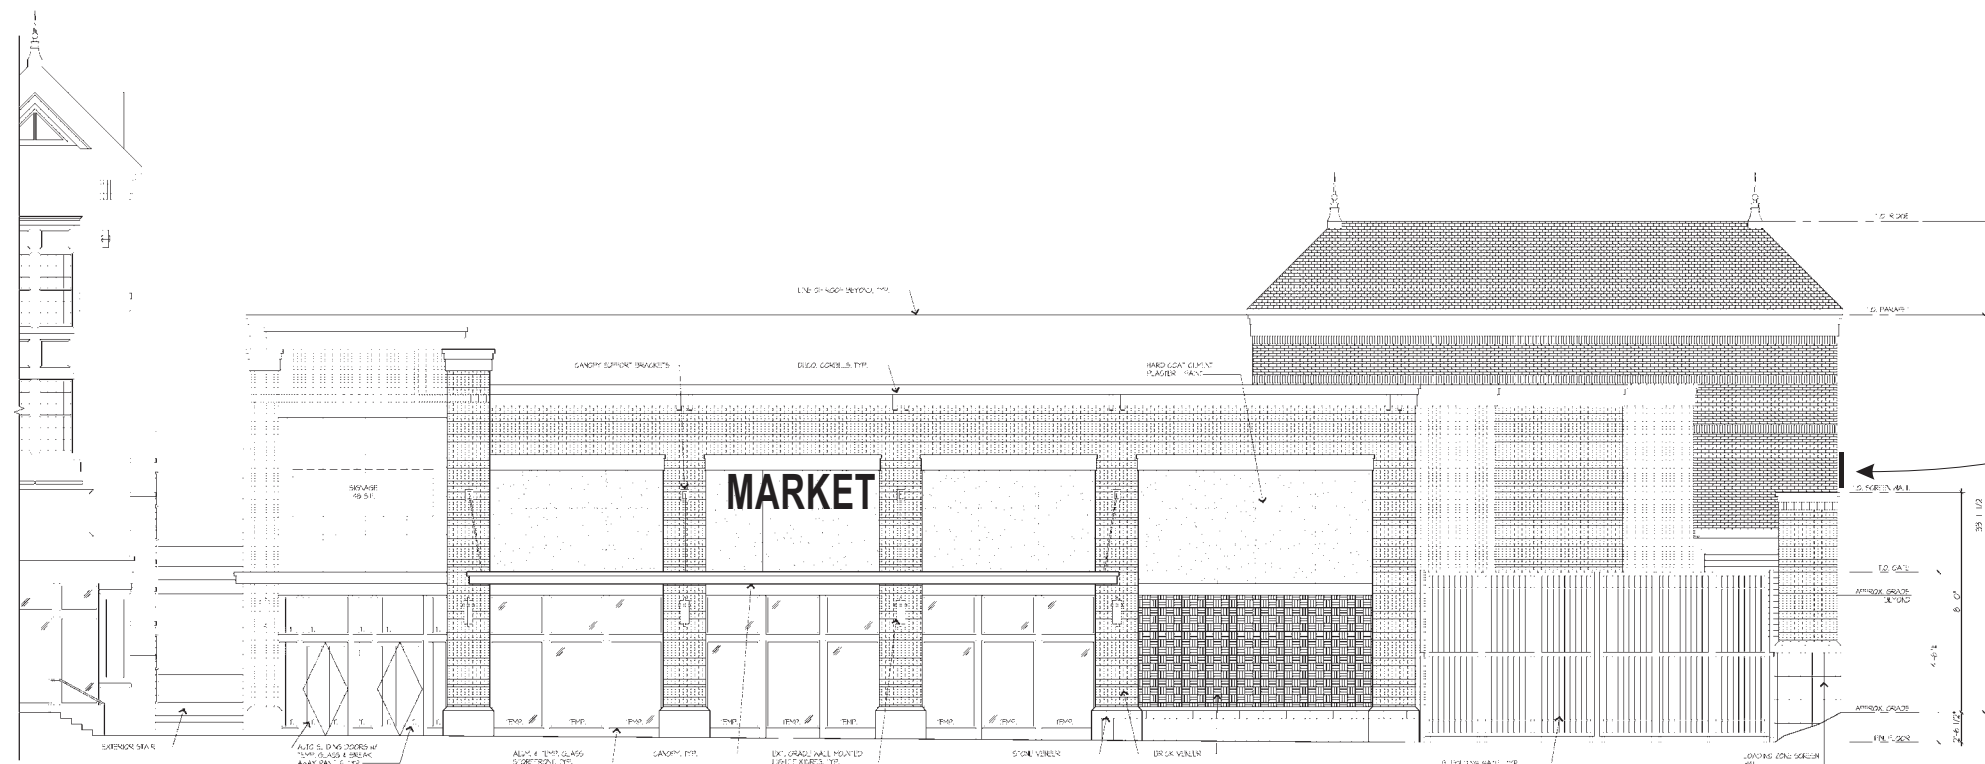

second channel letter set on west / side elevation

ANCHOR BLDG.


FRONT



Illumination (Tenant Cabinet Signs):
Backlit Illuminated Push-thru Logos



Signage shown is preliminary in nature. Final tenant signage to be determined upon completion of leasing plan.


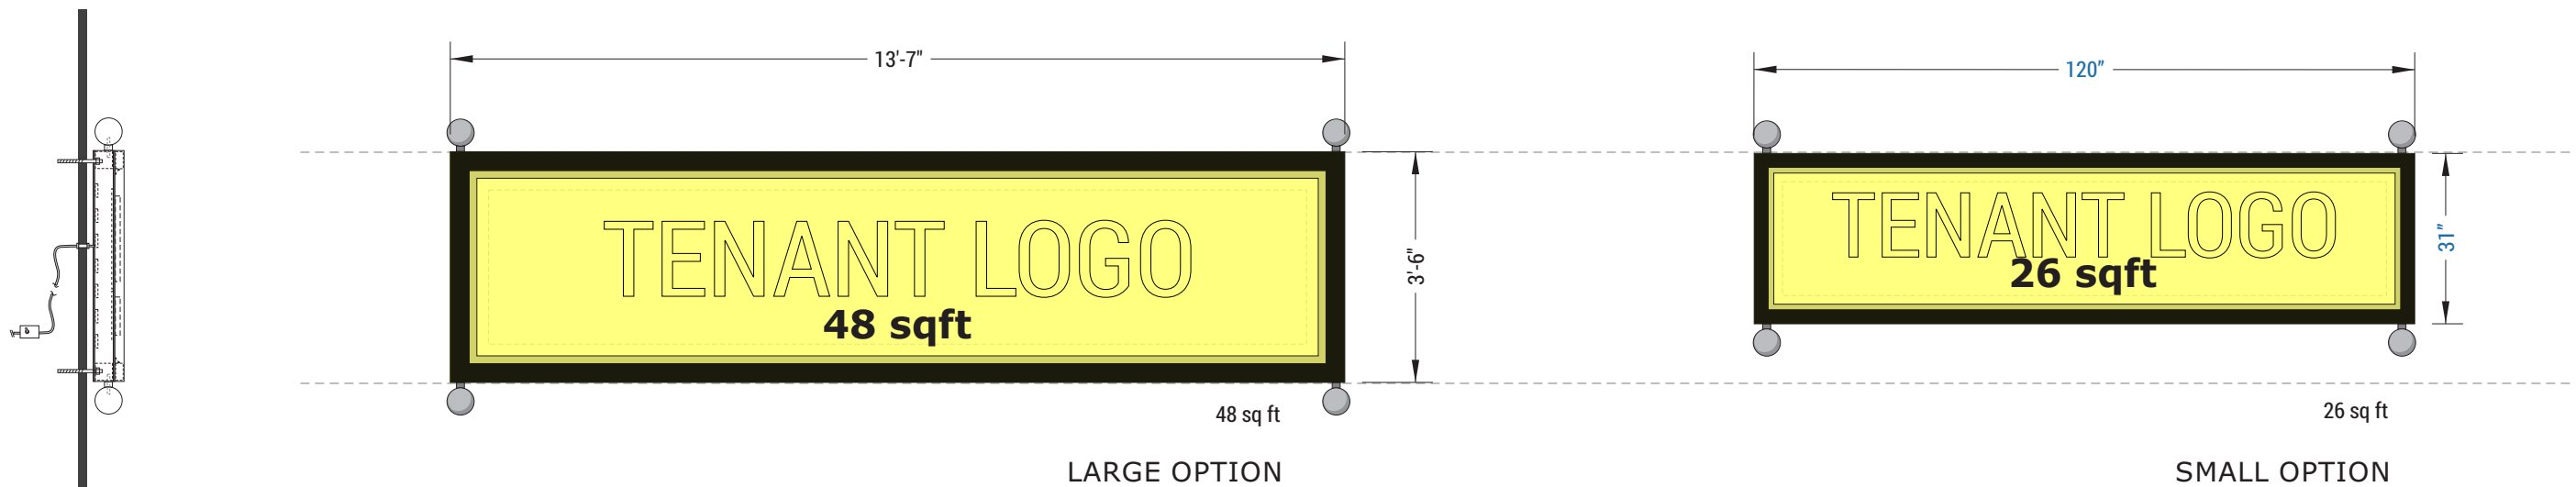


MIXED USE
BLDG.

FRONT


Halo-illum Channel Letters

Signage shown is preliminary in nature. Final tenant signage to be determined upon completion of leasing plan.

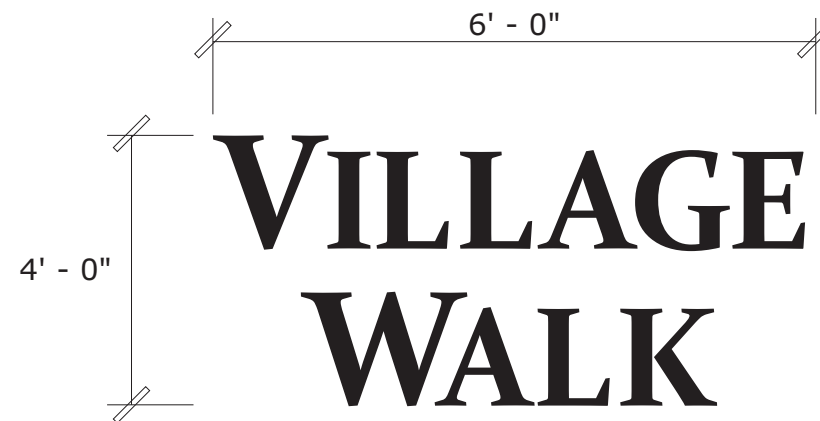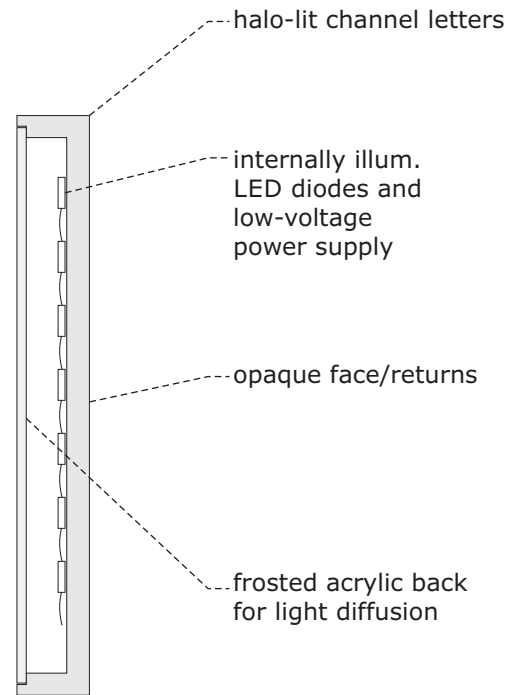

2 IDENTICAL SETS



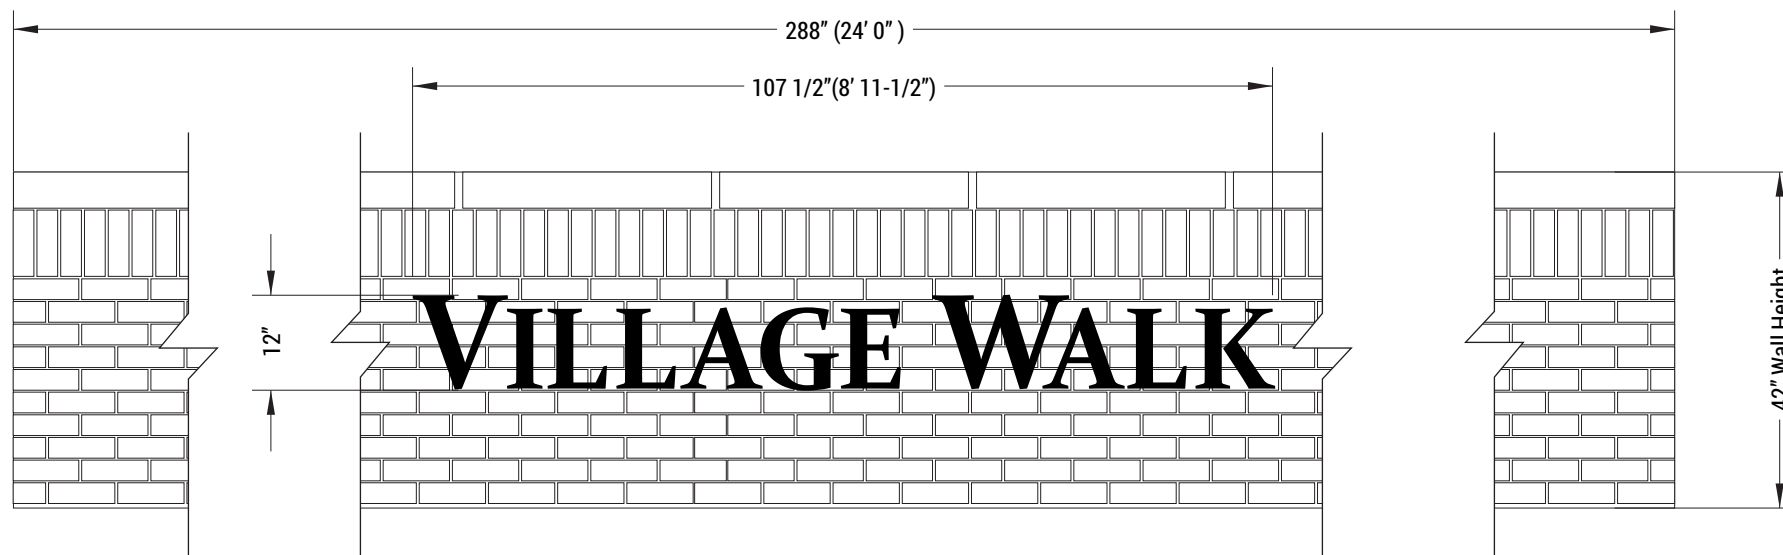

Signage shown is preliminary in nature. Final tenant signage to be determined upon completion of leasing plan.

Non-Illum FCO Letters - 1/4"
Aluminum Letters with stud mounts

