

SALISBURY
ROAD

GARFIELD

MAP NO. 3306

BLOCK
37004
LOT 6.87

BLOCK 37003
LOT 7

Landscape Plan

Prepared For

Lot 7 in Block 37003

Situated In
Township of Montgomery
Somerset County ~ New Jersey


REVISIONS	DATE	DATE: April 14, 2020
PER DRC	AUTH. D.J.S.	SCALE: 1" = 30'
PER REVIEWING AGENCIES LETTERS	D.J.S.	DESIGN BY: D.J.S.
PER REVIEWING AGENCIES LETTERS	D.J.S.	DRAWN BY: J.B.G.
		CHECKED BY: D.J.S.
		JOB # 6-09-Mont

D.S. ENGINEERING, P.C.

ENGINEERS AND DESIGN PROFESSIONALS
P.O. Box 792
Rocky Hill, New Jersey, 08553
(908)-359-0989 Fax (908)-359-4118

BY: David J. Schmidt
David J. Schmidt Professional Engineer N.J. Lic. No. 39409

SHEET NUMBER: 07.0

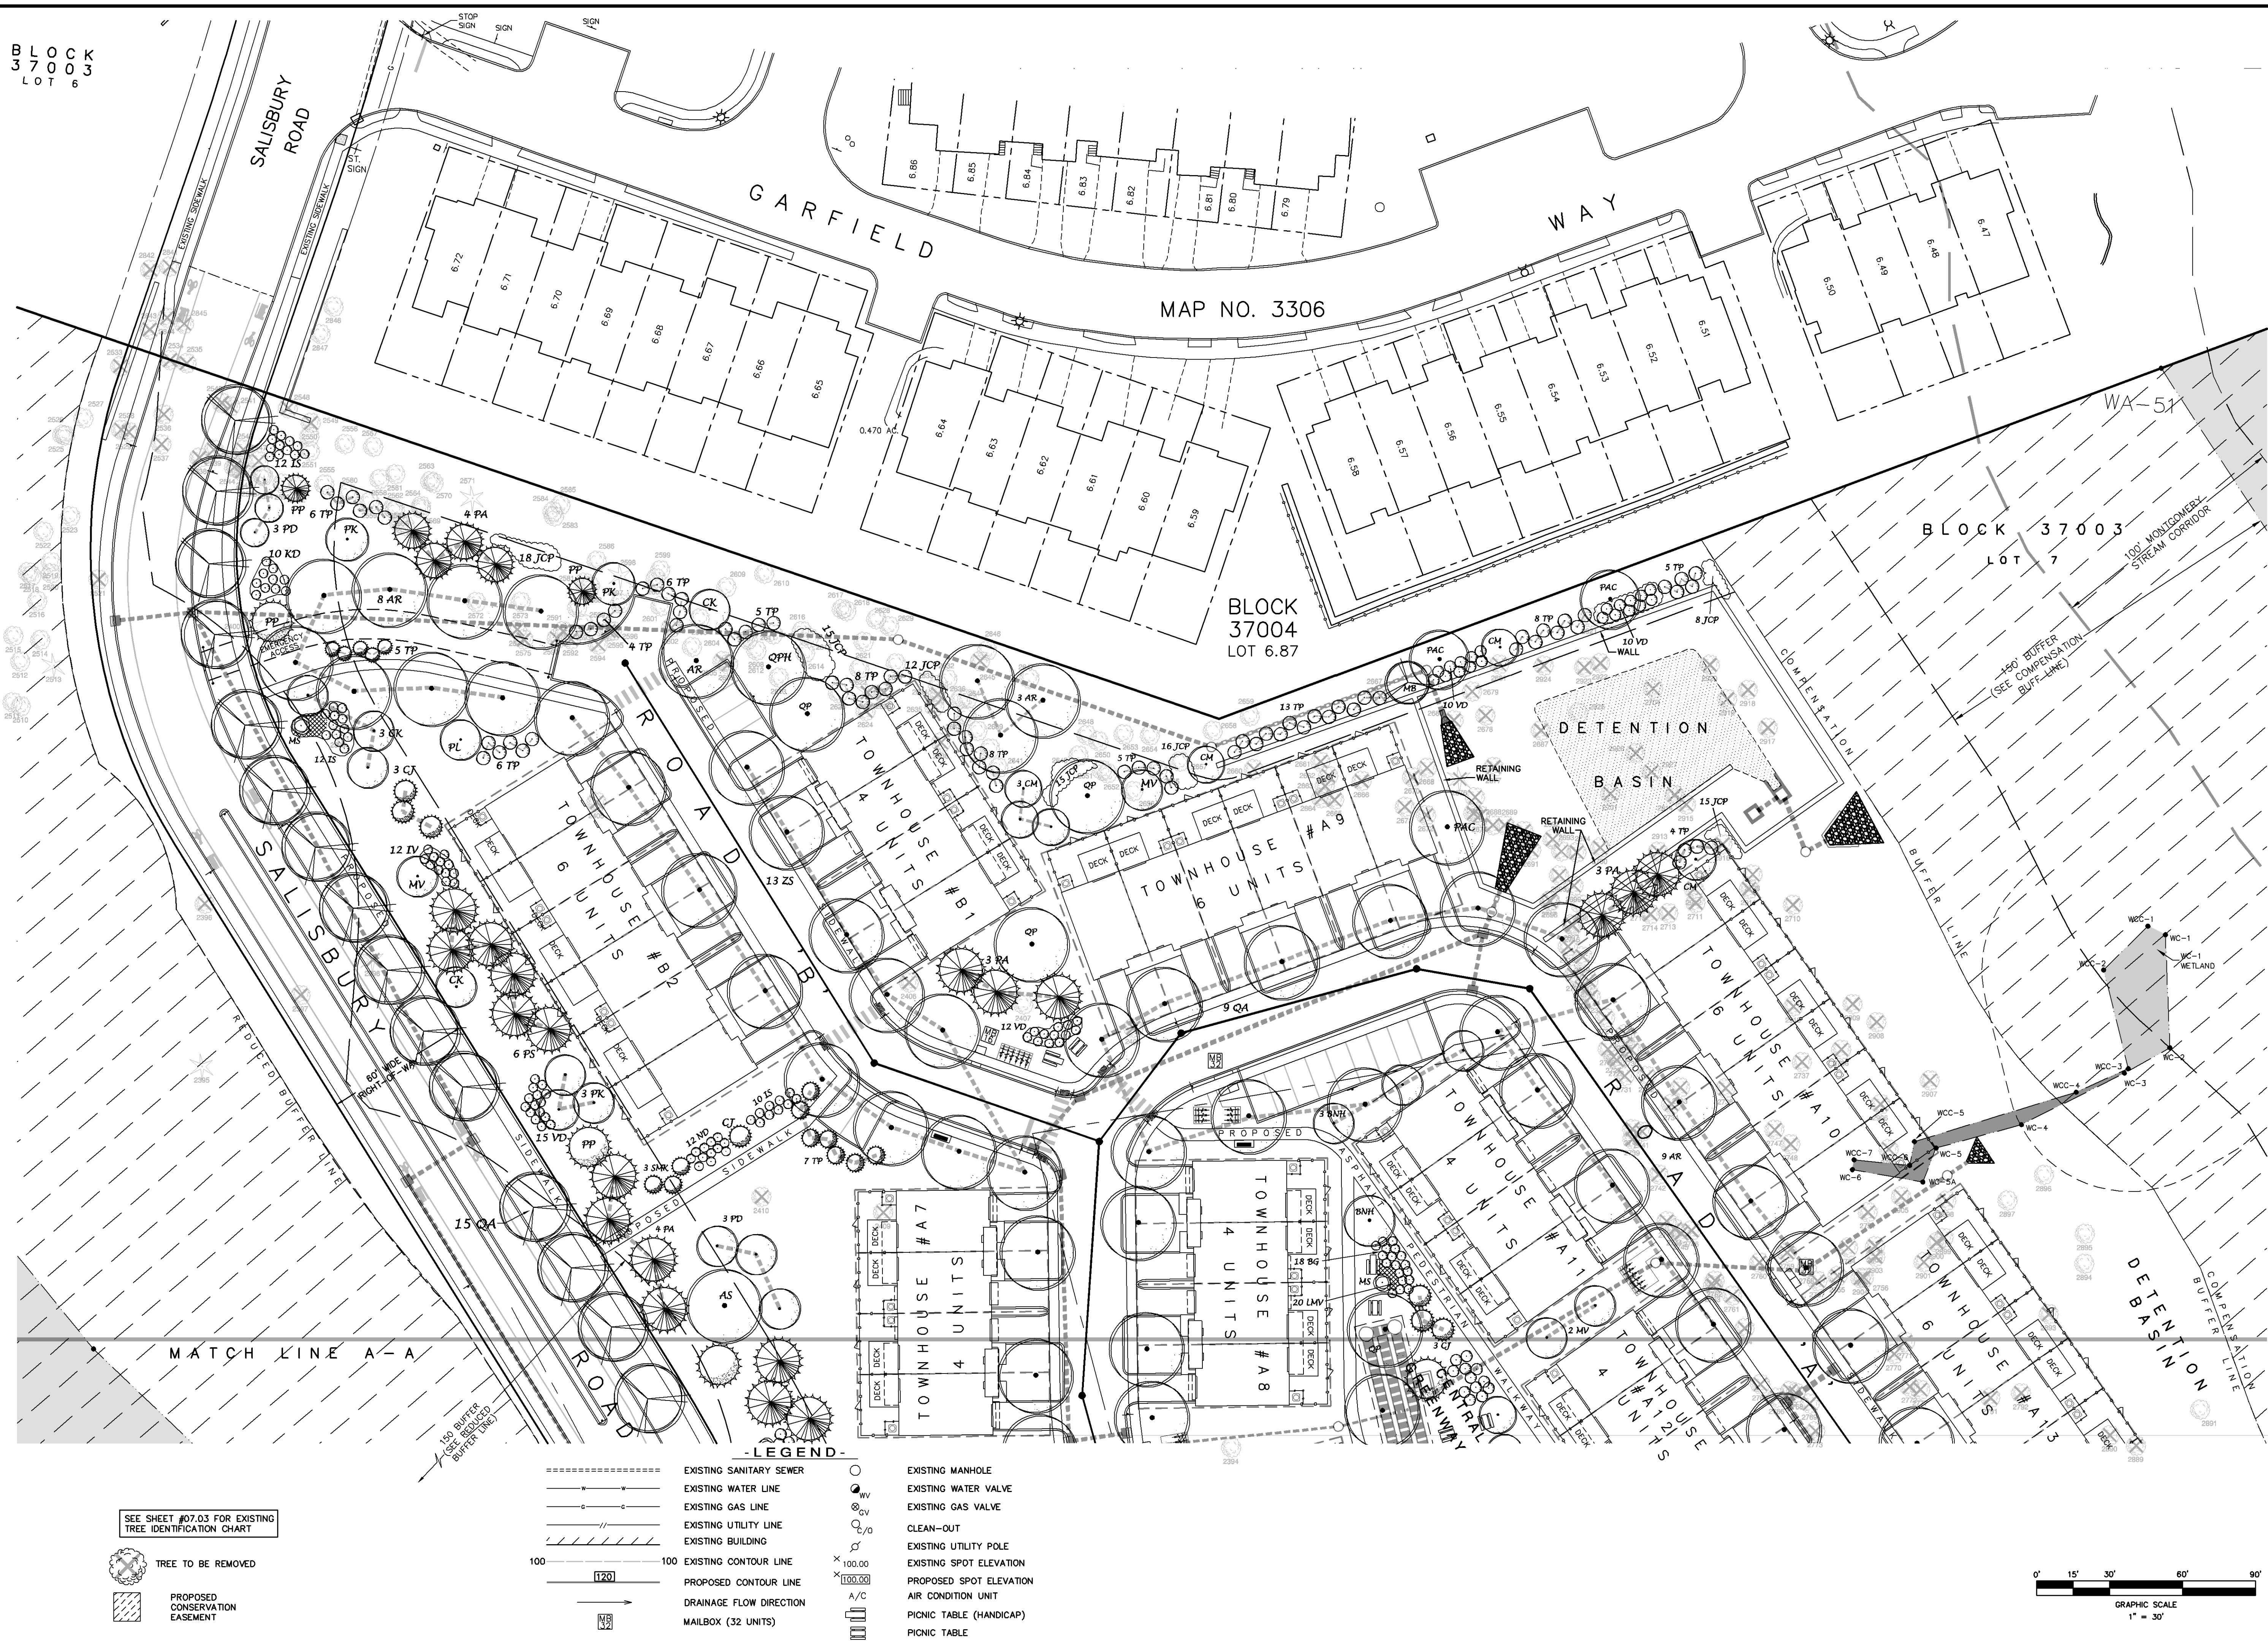

SALISBURY
ROAD

GARFIELD

MAP NO. 3306

BLOCK
37004
LOT 6.87

BLOCK 37003
LOT 7

Landscape Plan

Prepared For

Lot 7 in Block 37003

Situated In
Township of Montgomery
Somerset County ~ New Jersey

DATE: April 14, 2020	1" = 30'
DESIGN BY: D.J.S.	
DRAWN BY: J.B.G.	
CHECKED BY: D.J.S.	
JOB #: 16-09-Mont	

AUTH.	DATE
D.J.S.	09/10/20
D.J.S.	02/10/21
D.J.S.	06/04/21

REVISIONS
PER DRC
PER REVIEWING AGENCIES LETTERS
PER REVIEWING AGENCIES LETTERS

D.S. ENGINEERING, P.C.
ENGINEERS AND DESIGN PROFESSIONALS
P.O. Box 792
Rocky Hill, New Jersey, 08553
(908)-359-0989 Fax (908)-359-4118

By: *David J. Schmidt*
David J. Schmidt Professional Engineer N.J. Lic. No. 39409

BY:

SHEET NUMBER: 07.0

